


0 1 5
escala 1:50 metros

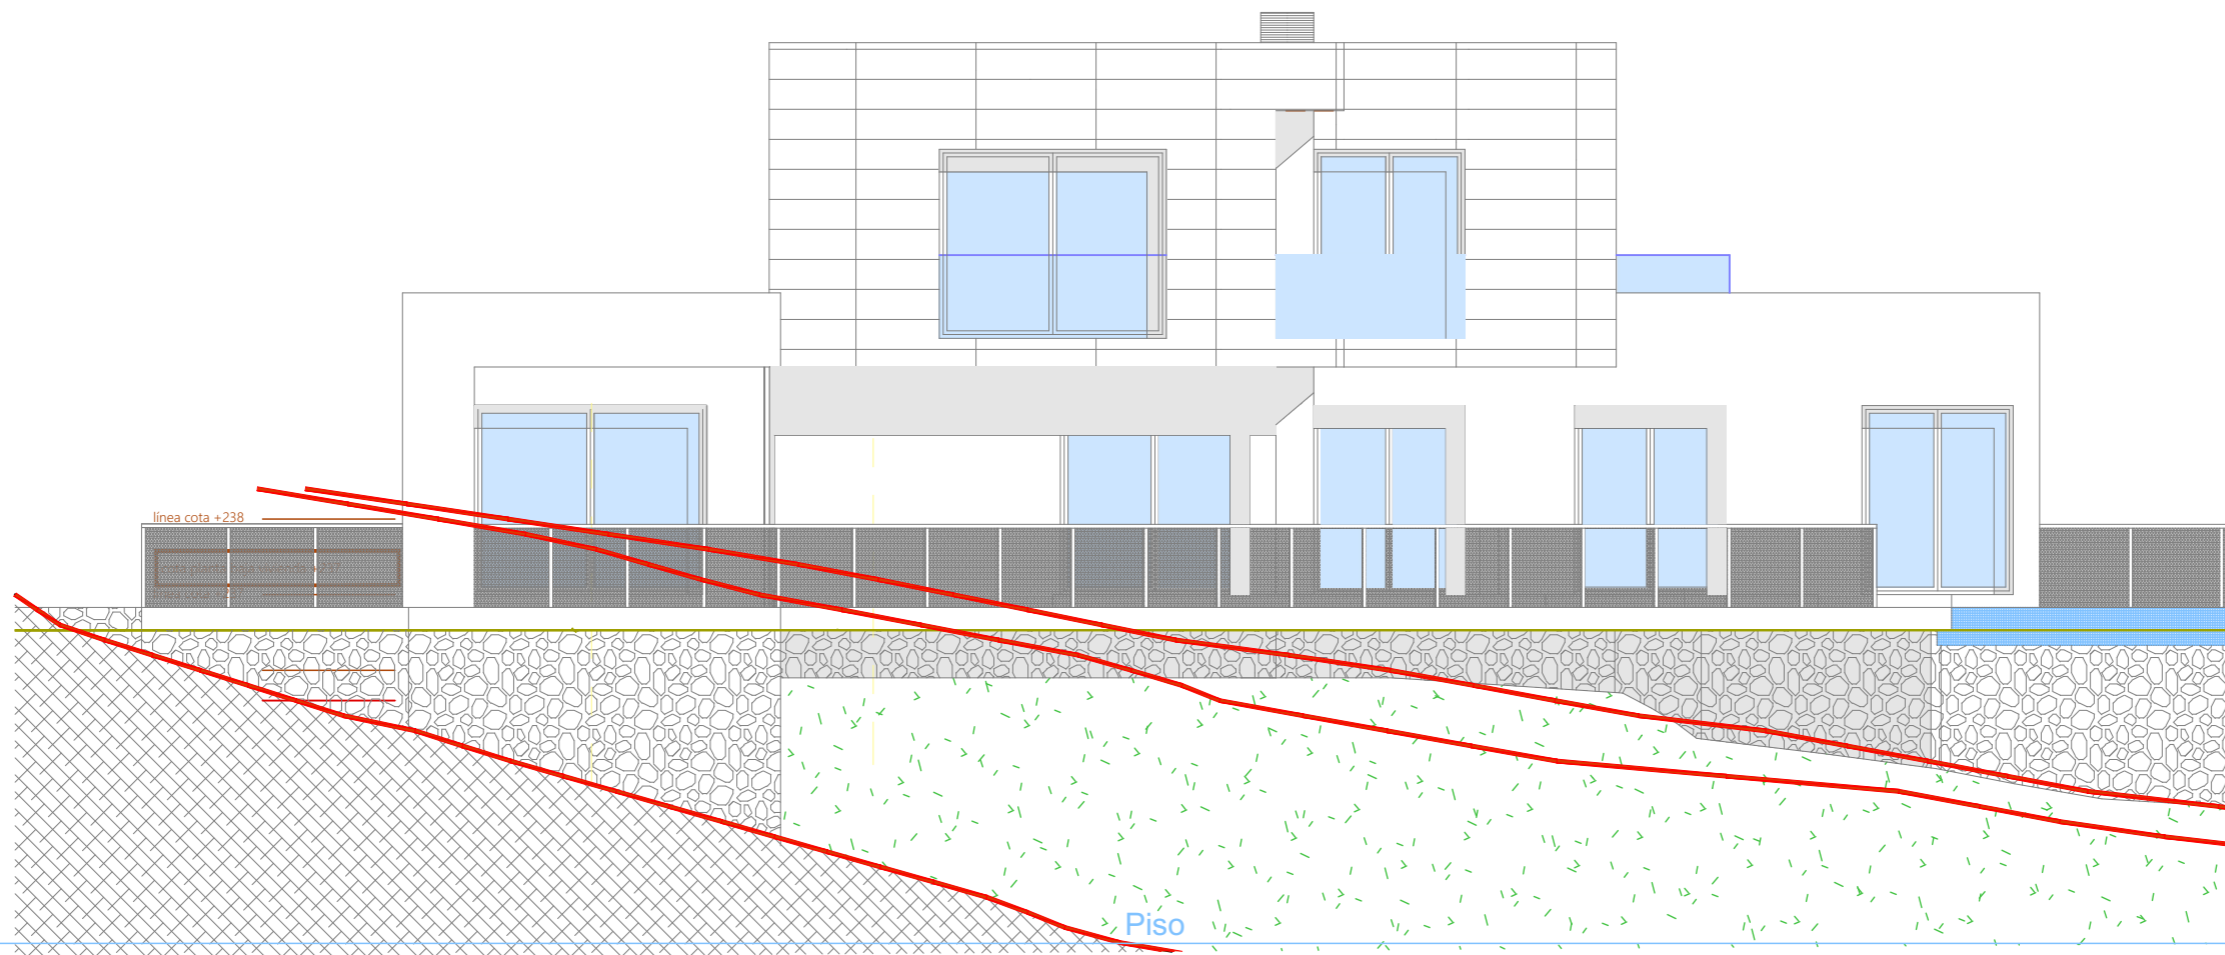

linea cota +238

Piso

1:200

2.